



**SPECIFICATION:**

JOSAM 58580-1-SQ SERIES ABS FLOOR ACCESS HOUSING WITH MEDIUM-DUTY SCORIATED SECURED SQUARE SATIN NIKALOY TOP AND LEVELOC® SCREWS

**CLEANOUT ACCESS HOUSING & COVER**

SERIES **58580-1-SQ**

FORMERLY 56020-88 SERIES

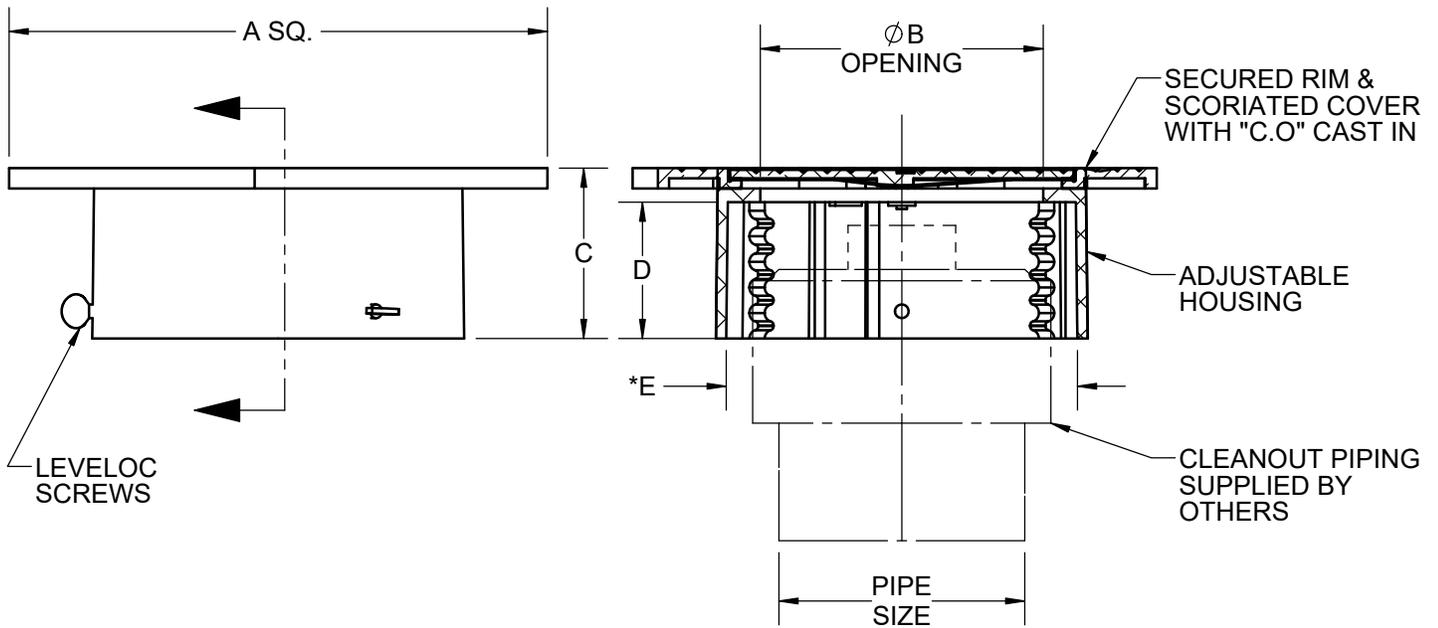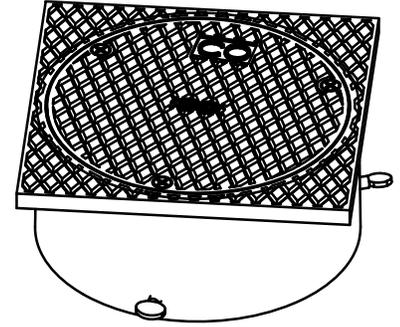

OPTIONS

-12	RECESSED FOR TILE
-----	-------------------

PIPE SIZE	A	B	C	D	*E
2"	5-3/8	3-9/16	3-1/4	2-9/16	4
3"	7	5-3/16	3-1/4	2-9/16	5-3/4
4"	7	5-3/16	3-1/4	2-9/16	5-3/4
5"	9-1/4	7-3/8	3-1/4	2-9/16	7-15/16
6"	9-1/4	7-3/8	3-1/4	2-9/16	7-15/16

\* MAXIMUM SPACE AVAILABLE FOR PIPE FITTING ENCLOSURE ETC.

WARNING: Cancer and Reproductive Harm - www.P65Warnings.ca.gov

DATE OF LAST CHANGE: 05/31/22 BLK

DIMENSIONS ARE SUBJECT TO MANUFACTURERS TOLERANCES AND CHANGE WITHOUT NOTICE. WE CAN ASSUME NO RESPONSIBILITY FOR USE OF SUPERSEDED OR VOID DATA.



NOTES